


No.	REVISION	DATE	NAME
			
<b>Builder:</b> Ezy Homes Aust. Pty Ltd ATF Ezy Homes Unit Trust PO Box 175, Bundeena QLD 4207 Ph: 9807 0887 Fax: 9882 6599 E: No. 104 1791 ABN: 57 571 717 624			
<b>Drawing Details</b> Scale: 1:100 Designed: DAS Job No: 99JAMES Sheet No: 2 OF 8 Date:			
<b>Client:</b>			
<b>Project:</b> The "Coochie"			
<b>FLOOR PLAN</b>			

### FIRST FLOOR

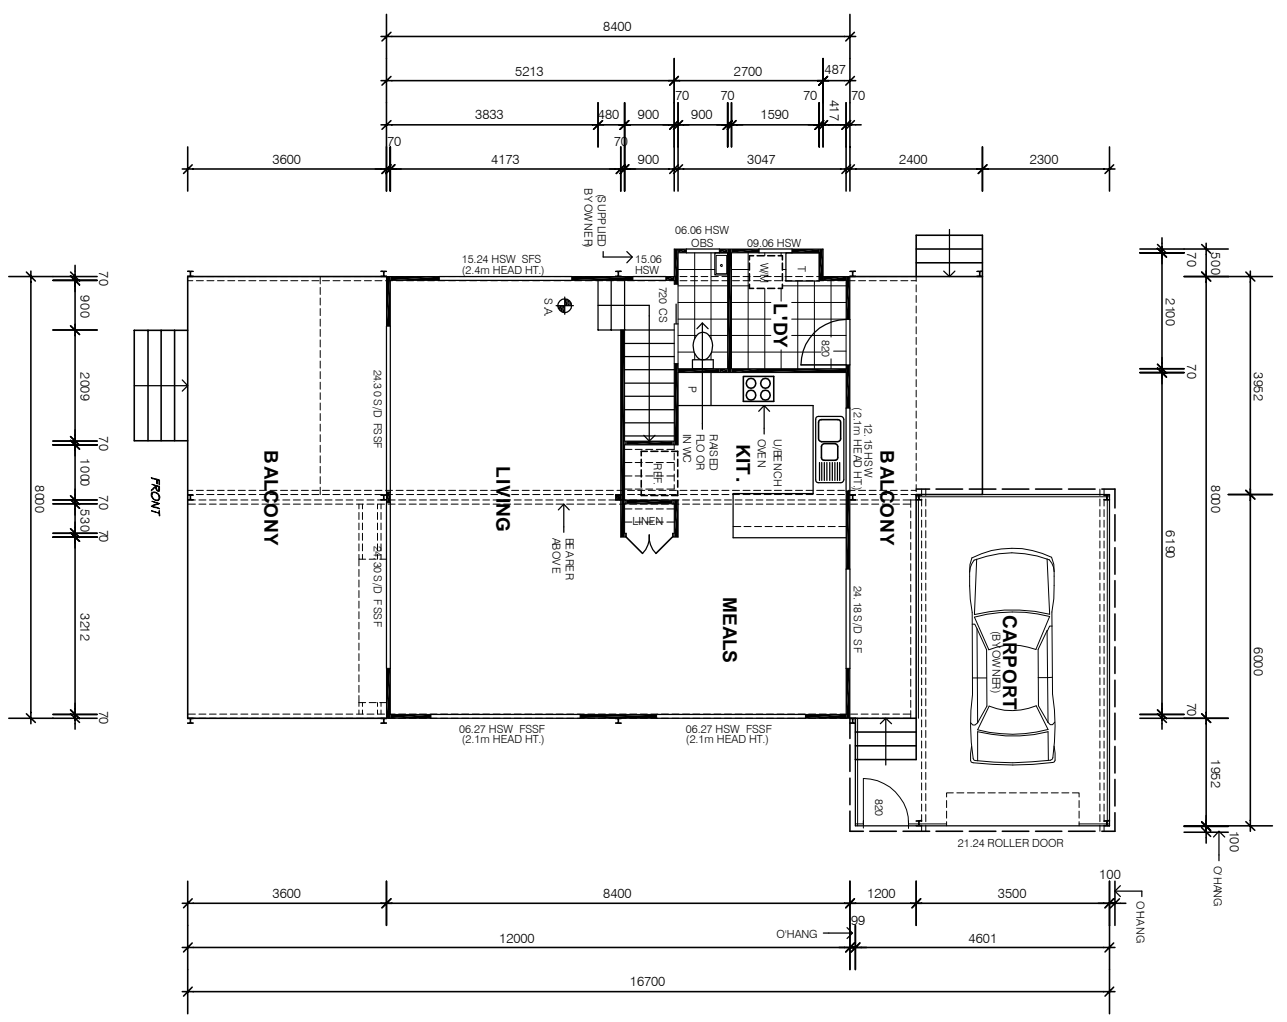

### SECOND FLOOR

