

No.	REVISION	DATE	NAME



**Ezy Homes Aust. Pty Ltd**  
 ATF EZY HOMES UNIT TRUST  
 PO Box 175, Bundeena QLD 4207  
 Ph: 080 7 0887 Fax: 0882 6599  
 L.E. No.: 104/1791 ABN: 57 571 717 674


**Builder:**

<b>Drawing Details</b>	
Scale	1:100
Designed	DAS
Job No	ZHENRY
Sheet No.	Z OF 14
Date	

**Client:**

**Project:**  
The "HENRY"

**FLOOR PLAN**

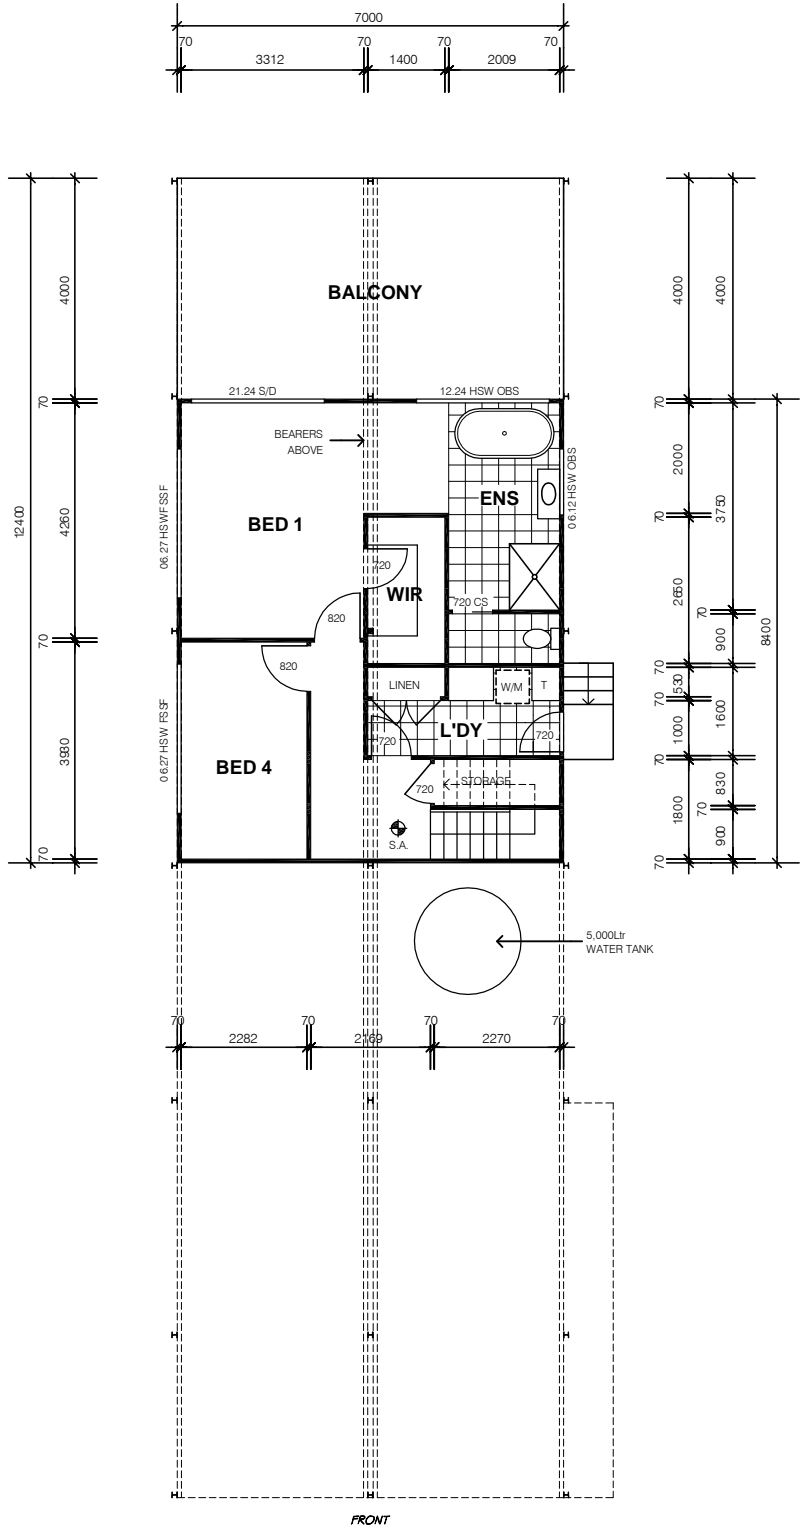

**FIRST FLOOR**

No.	REVISION	DATE	NAME



**Ezy Homes Aust. Pty Ltd**  
 ATF EZY HOMES UNIT TRUST  
 PO Box 175, Bundera QLD 4207  
 Ph: 0807 0887 Fax: 0882 6839  
 L.E. No.: 104/1781 A.B.N. 57 571 717 674


**Builder:**

Drawing Details	
Scale	1:100
Designed	DAS
Job No	ZHENRY
Sheet No.	3 OF 14
Date	

**Client:**

**Project:**  
 The "HENRY"

**FLOOR PLAN**

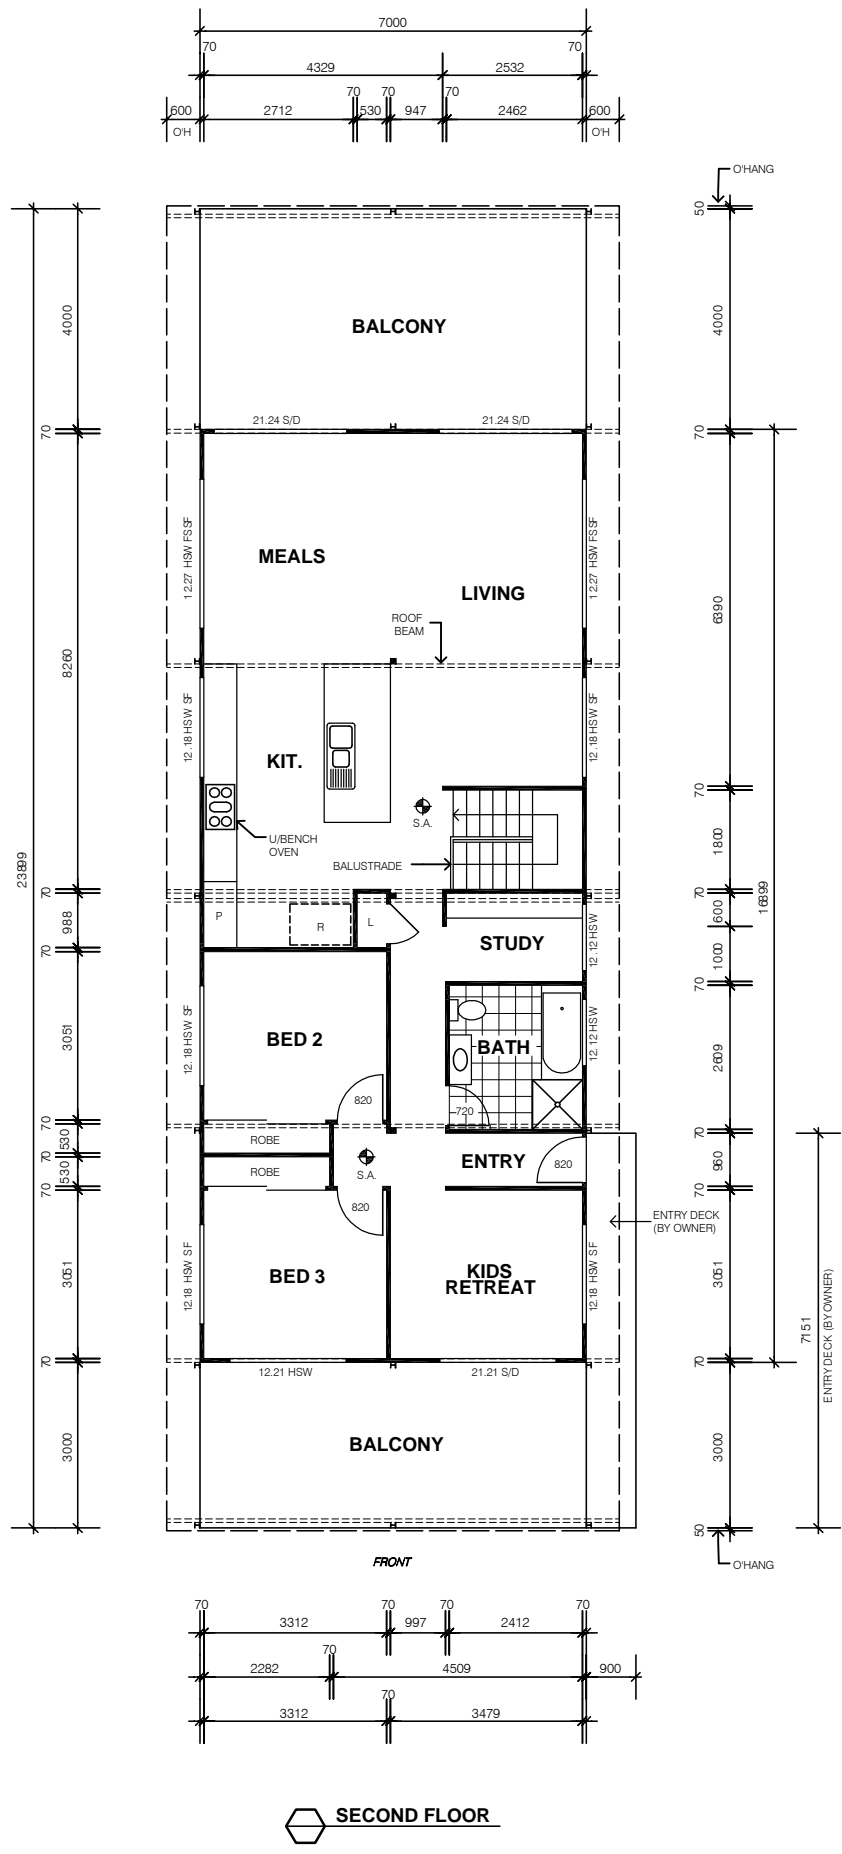

**SECOND FLOOR**