

No.	
Revision/Issue	
Date	



**Ezy Homes Aust. Pty Ltd**  
 A/T/F EZY HOMES UNIT TRUST  
 P.O. Box 175 Beenleigh QLD 4207  
 Ph: (07) 3807 0937 Fax: (07) 3882 6939  
 Lic No.: 1041797 ABNC 37 571 77 674  
 www.ezyhomes.com.au

Builder

Client

Project

**The "LENNA"**

Description

**FLOOR PLAN**

Job No.


Drawn by

Date

Scale 1:100 A3

Sheet

**FIRST FLOOR**

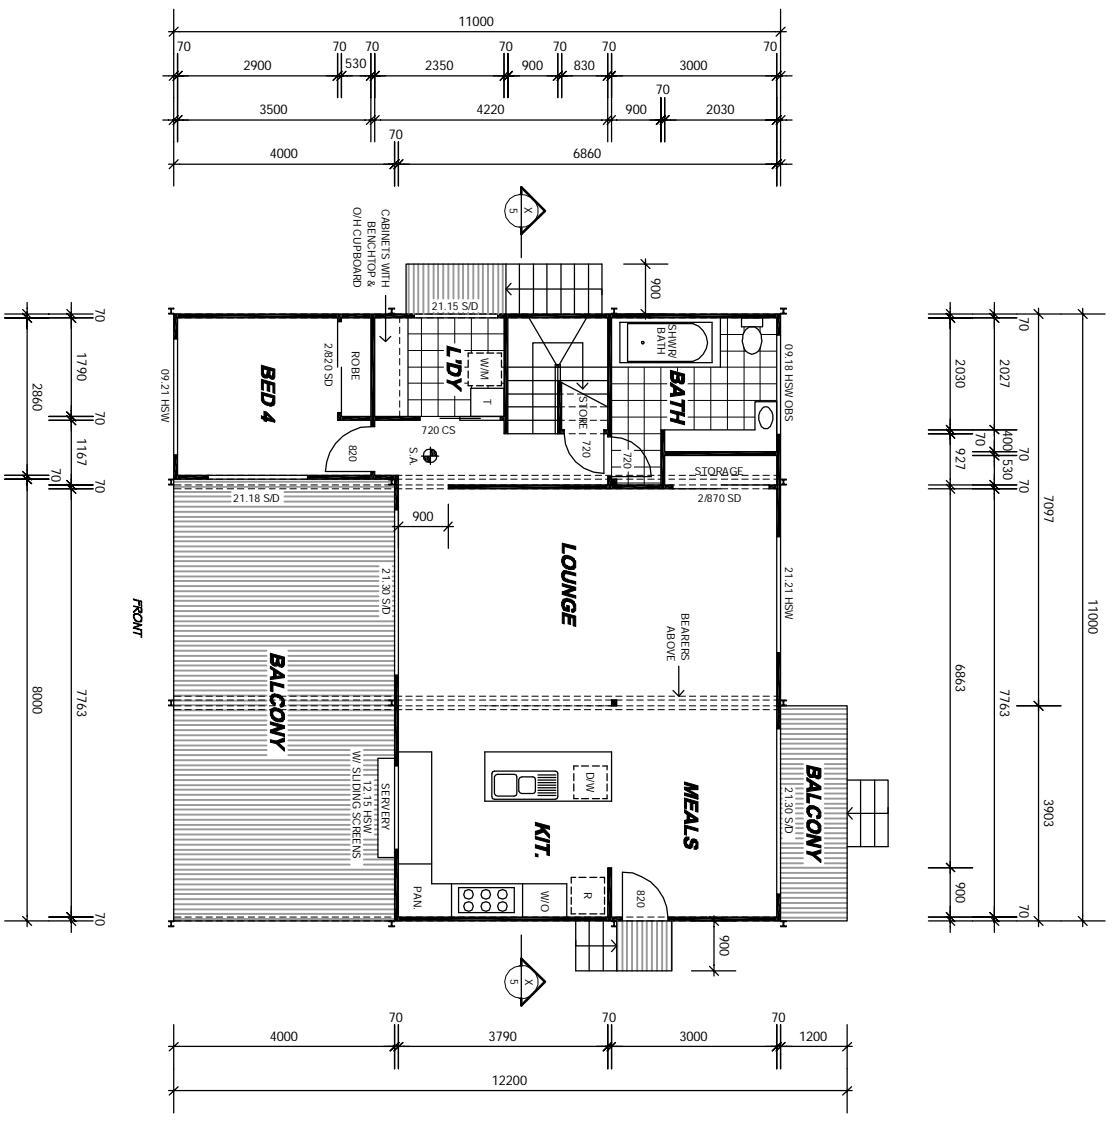

**FIRST FLOOR**

No.	Revision/Issue	Date



**Ezy Homes Aust. Pty Ltd**  
 A/T/F EZY HOMES UNIT TRUST  
 P.O. Box 175 Beenleigh QLD 4207  
 Ph: (07) 3807 0937 Fax: (07) 3882 6939  
 Lic No.: 1041971 ARBC 37 571 771 674  
 www.ezyhomes.com.au

Builder

Client

Project

**The "LENNA"**

Description

**FLOOR PLAN**

Job No.

Drawn by

Date

Scale 1:100 A3

Sheet

**SECOND FLOOR**

