

DATE	NAME




Builder:

Drawing Details	
Scale	1:100
Designed	DAS
Job No	100MUNRO
Sheet No.	2 of 12
Date	

Client:

Project:
The "MUNRO"

FLOOR PLAN

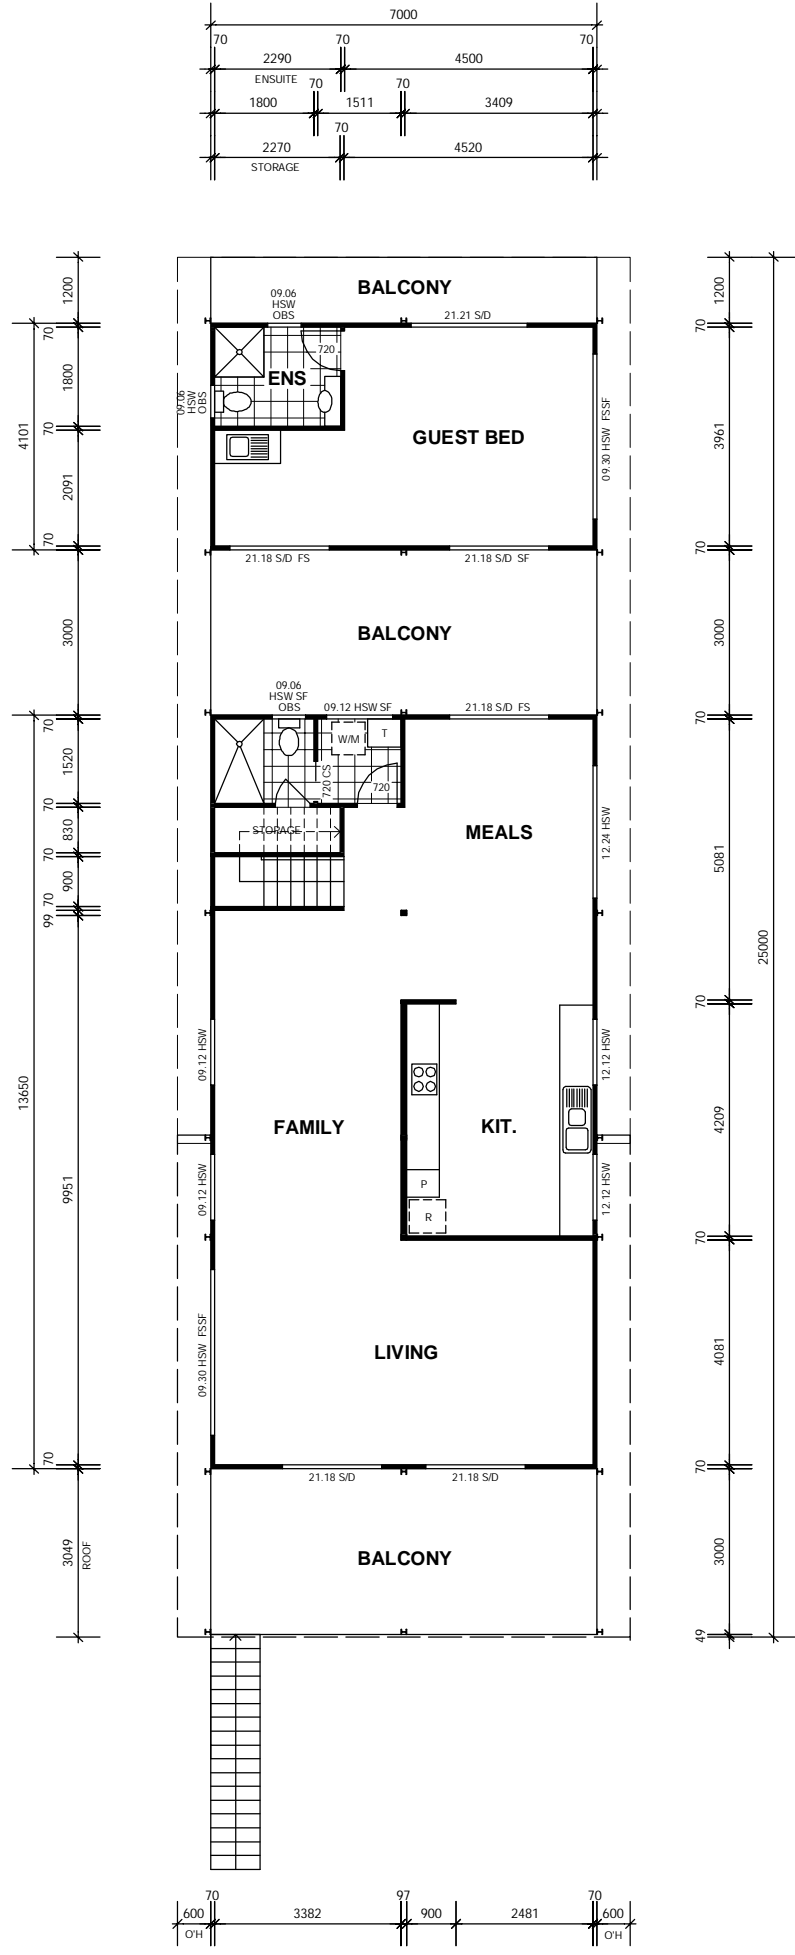

FIRST FLOOR

DATE	NAME




Builder:

Drawing Details	
Scale	1:100
Designed	DAS
Job No.	101MUNRO
Sheet No.	3 of 12
Date	

Client:

Project:
The "MUNRO"

FLOOR PLAN

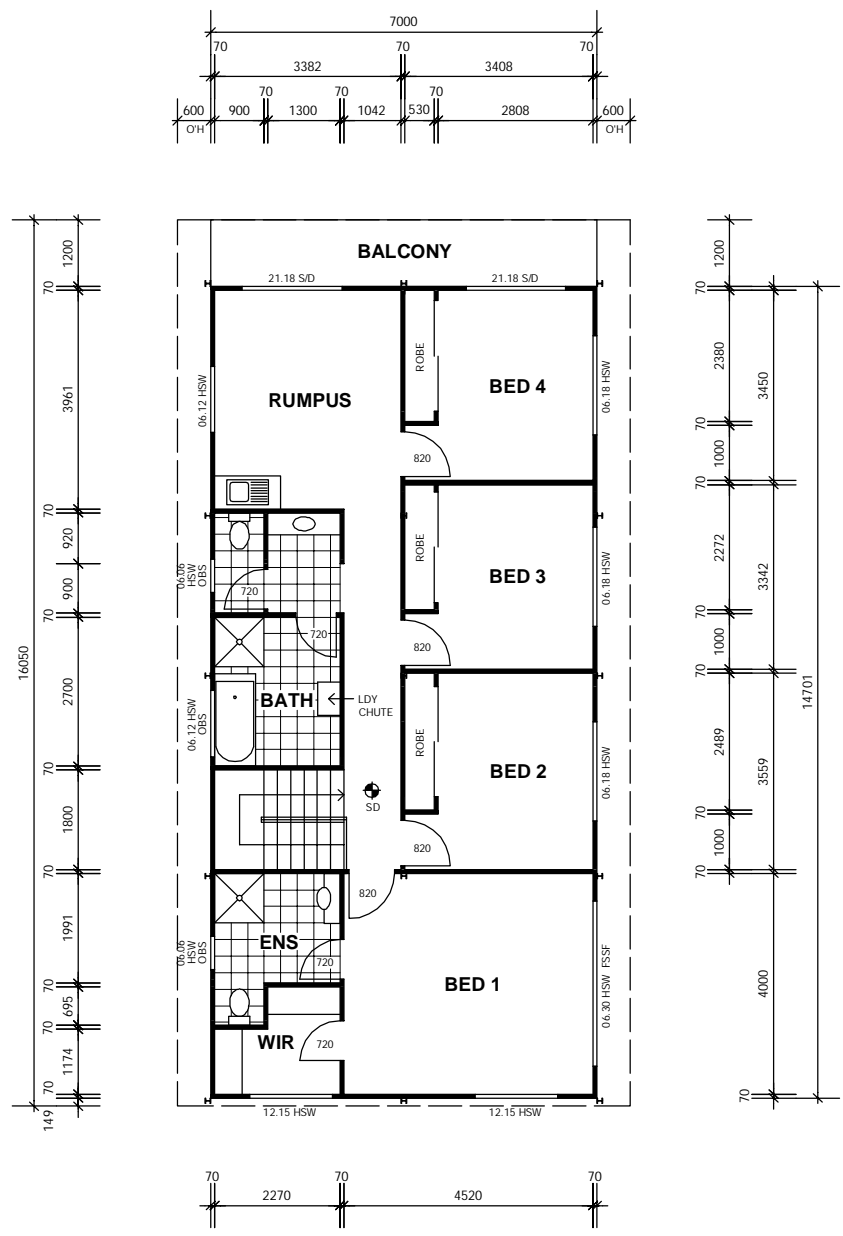

SECOND FLOOR