






No.	REVISION	DATE	NAME



Drawing Details		Client:
Scale	1:100	The "REDDGUM"
Designed	DAS	
Job No.	12REDDGUM	
Sheet No.		
Date		

Project:	
The "REDDGUM"	

FLOOR PLAN

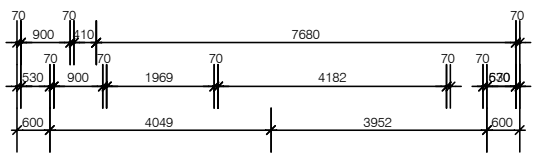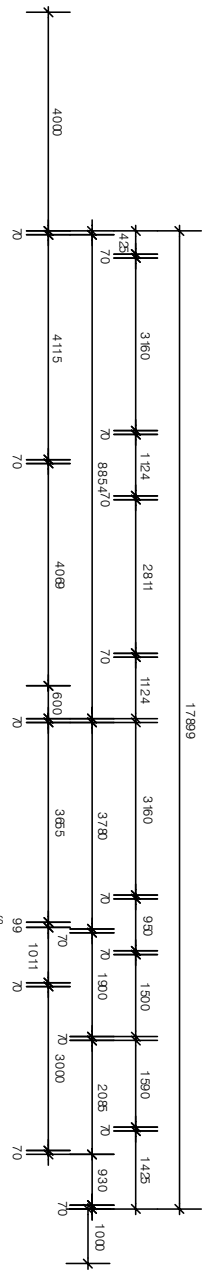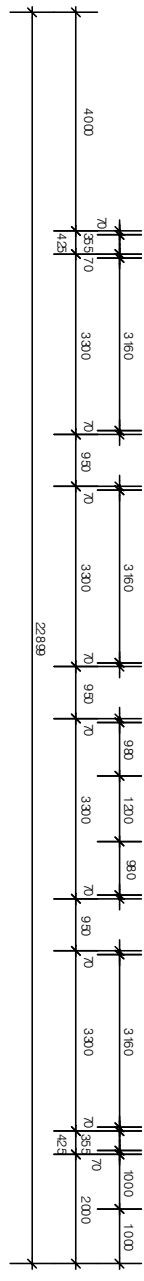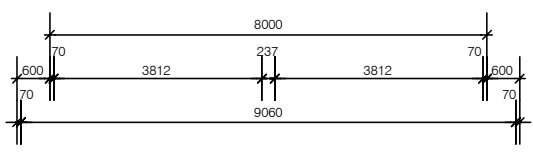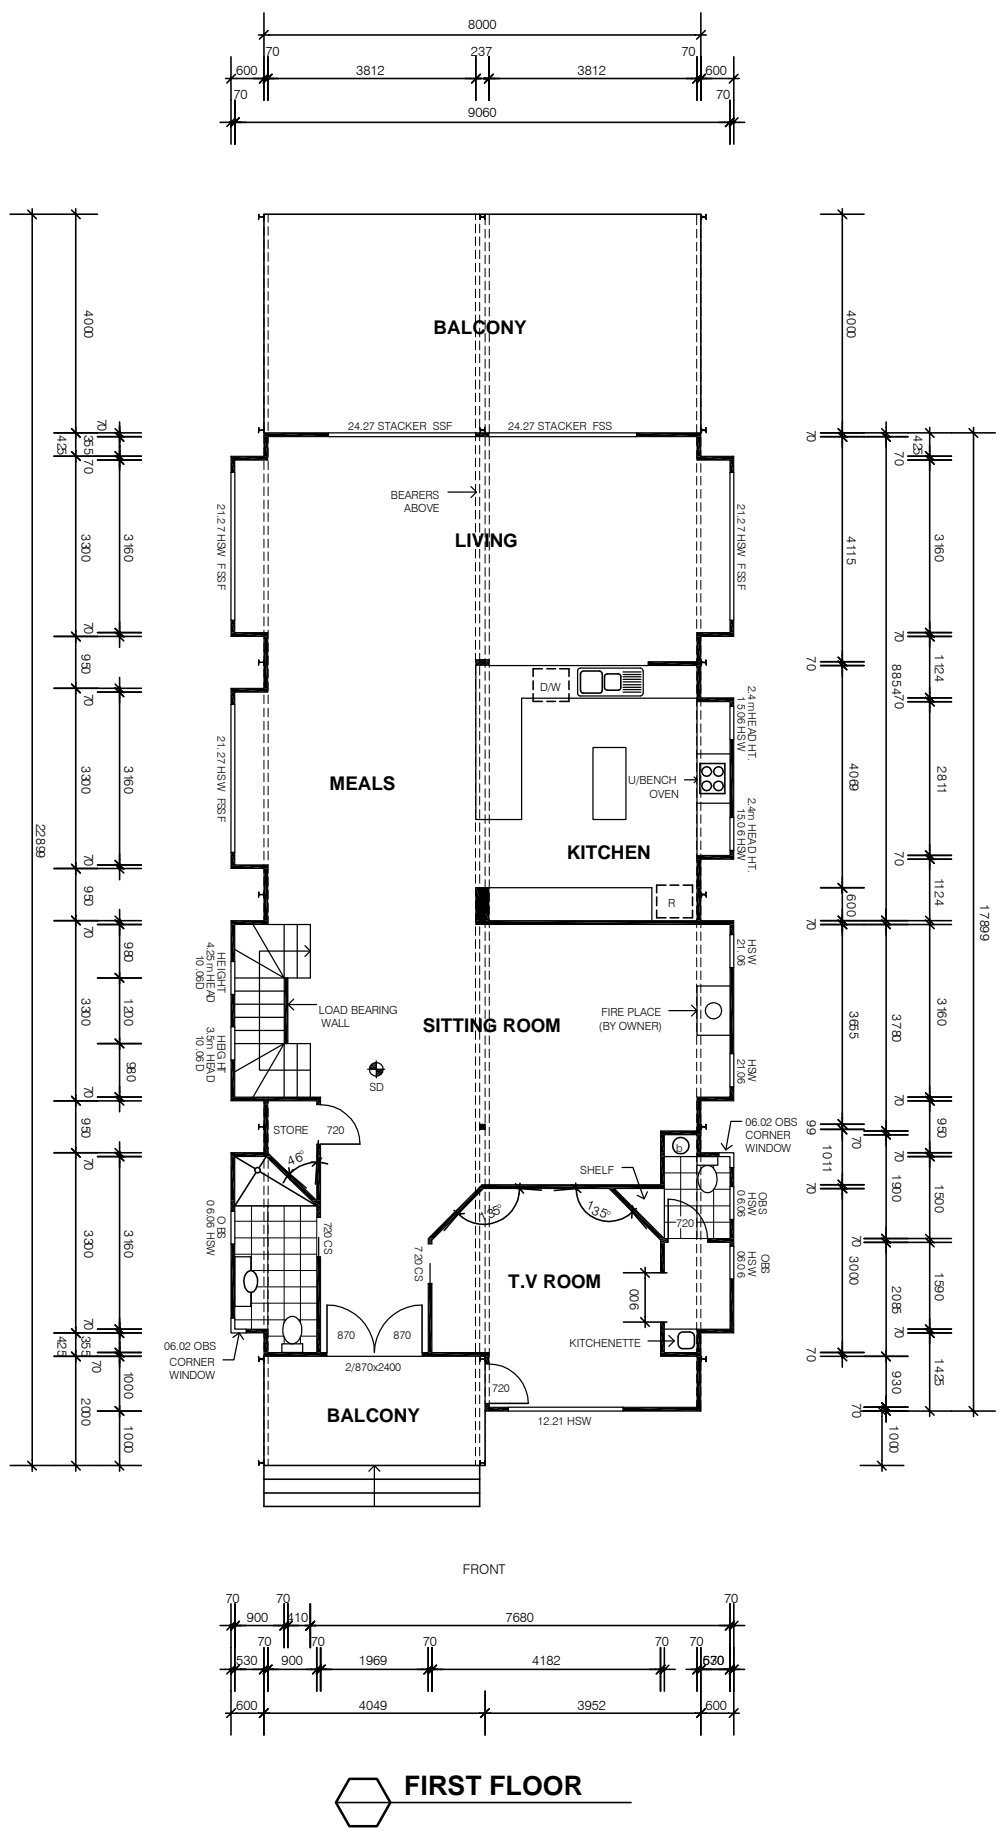

No.	REVISION	DATE	NAME




Drawing Details	
Scale	1:100
Designed	DAS
Job No.	12REDGUM
Sheet No.	4 of 15
Date	

Client:

Project:
The "REDGUM"

FLOOR PLAN

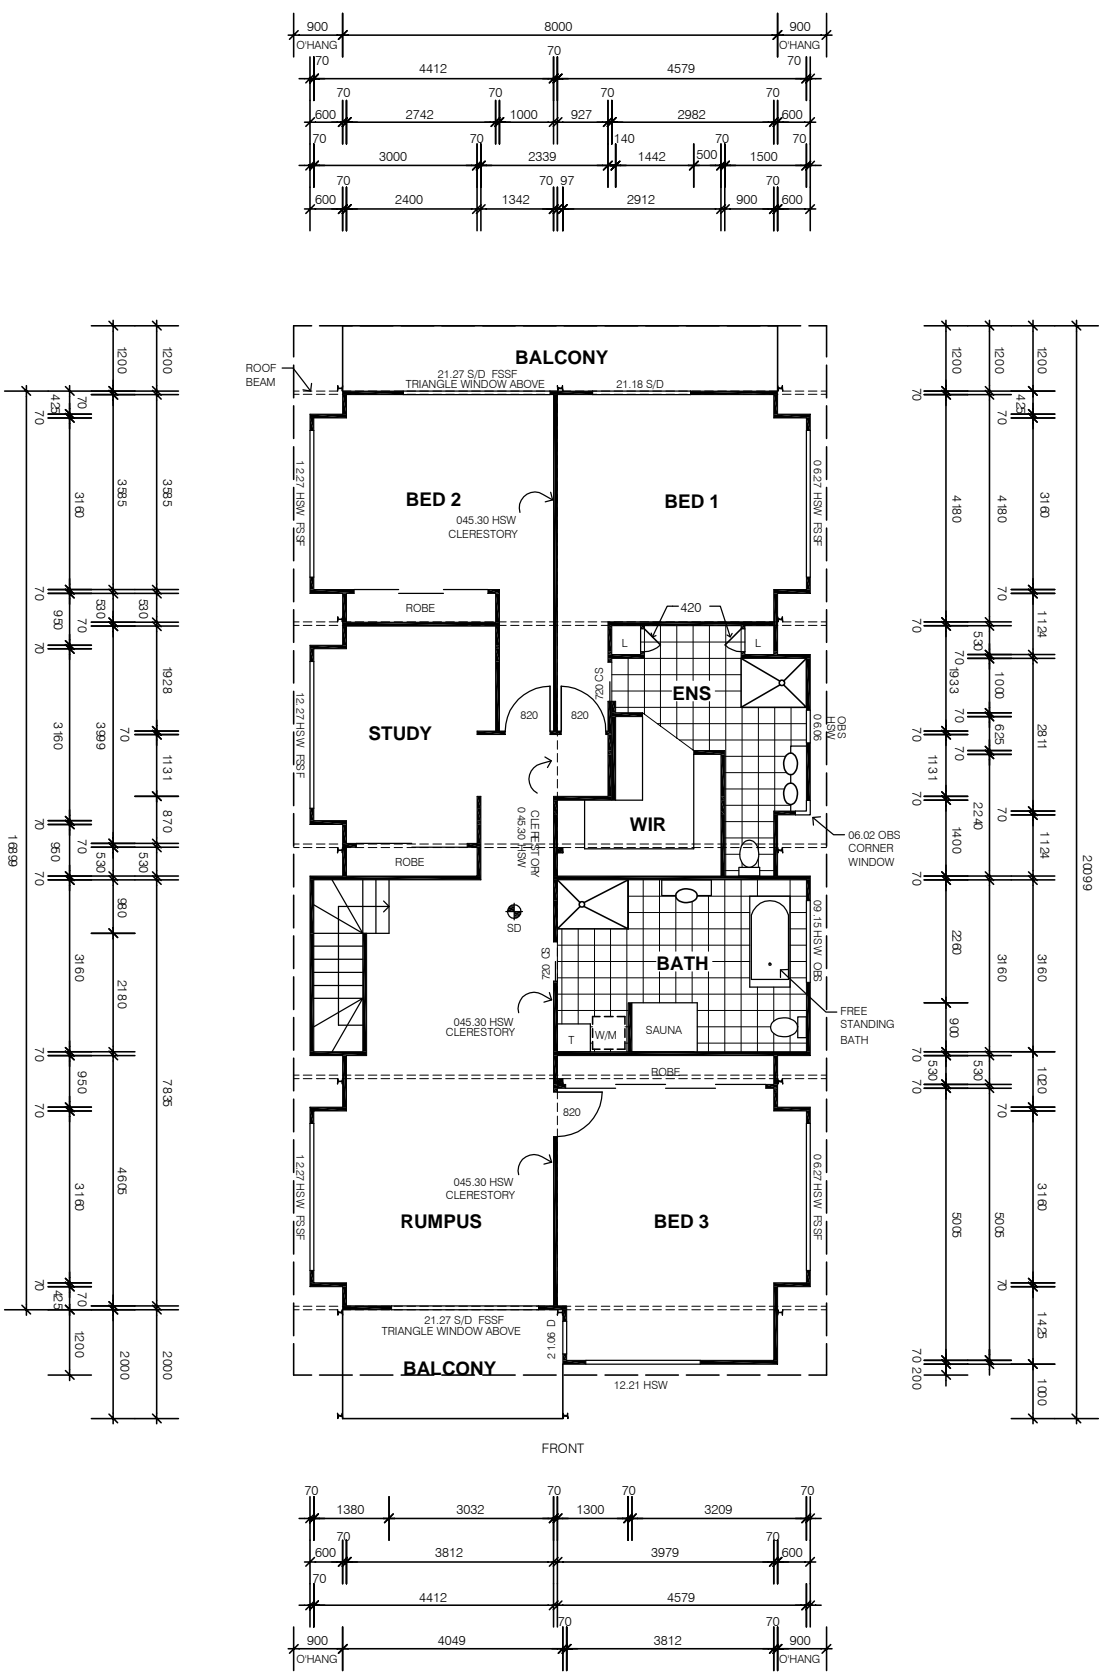

SECOND FLOOR