

No.	
Revisions/Issue	
DATE	



**Ezy Homes Aust. Pty Ltd**  
 A/T/F/ EZY HOMES UNIT TRUST  
 P. O. Box 175 Berridge QLD 4207  
 Ph: 3807 0937 Fax: 3382 6339  
 Lic No.: 041791 ABRG 37 571 77 674  
 www.ezyhomes.com.au

Builder

Project

**The "VALKYRIE"**

Description

**FLOOR PLAN**

Job No.





Drawn by

Date

Scale 1:100 A3

Sheet

**FIRST FLOOR**

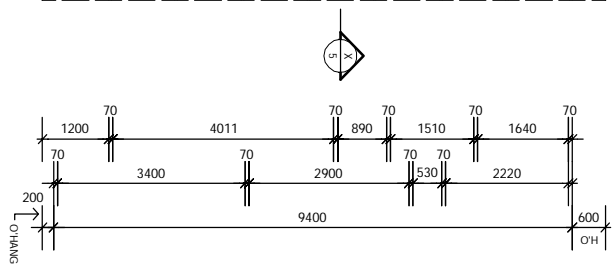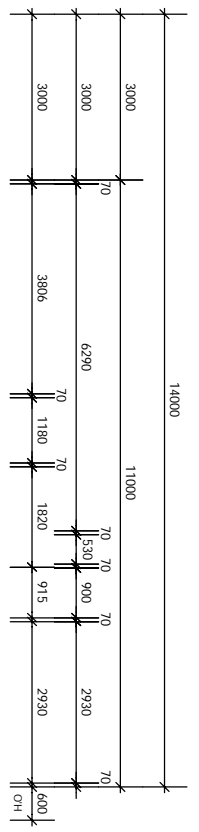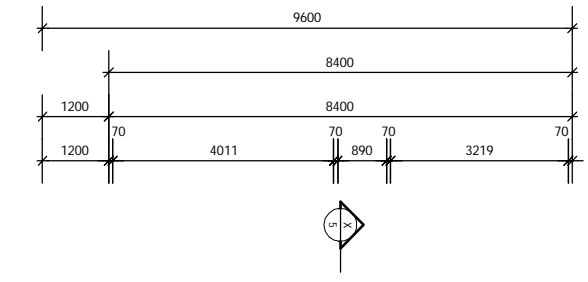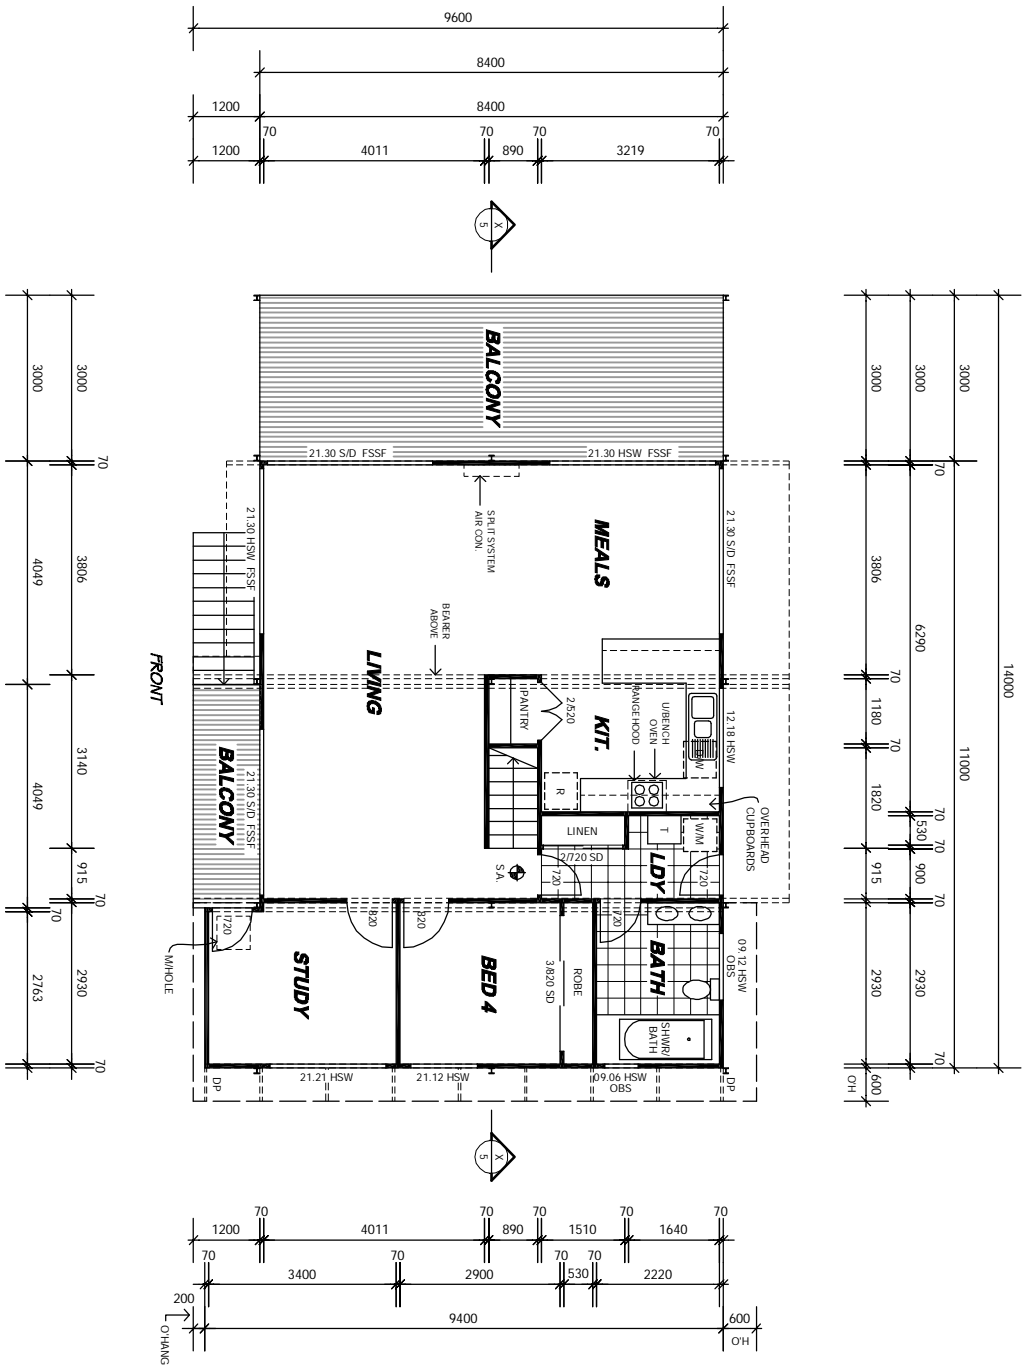

No.	
Revision/Issue	
Date	



**Ezy Homes Aust. Pty Ltd**  
 A/T/F/ EZY HOMES UNIT TRUST  
 P. O. Box 175 Beenleigh QLD 4207  
 Ph: 3807 0937 Fax: 3382 6339  
 Lic No.: 041791 ABNC 37 571 777 674  
 www.ezyhomes.com.au

Builder

Project

The "VALKYRIE"

Description

FLOOR PLAN

Job No.

Drawn by

Date

Scale 1:100 A3

Sheet

**SECOND FLOOR**

