

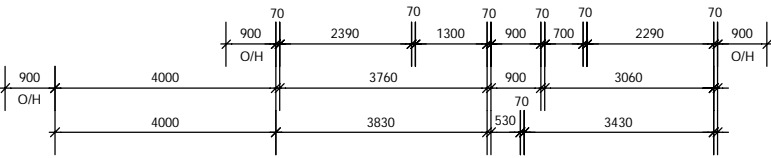
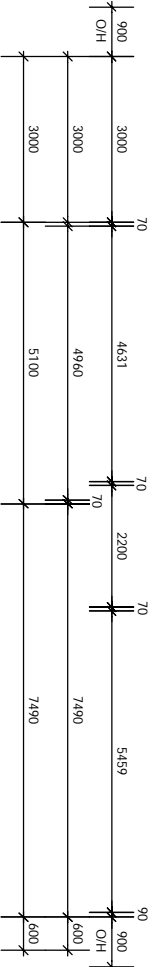
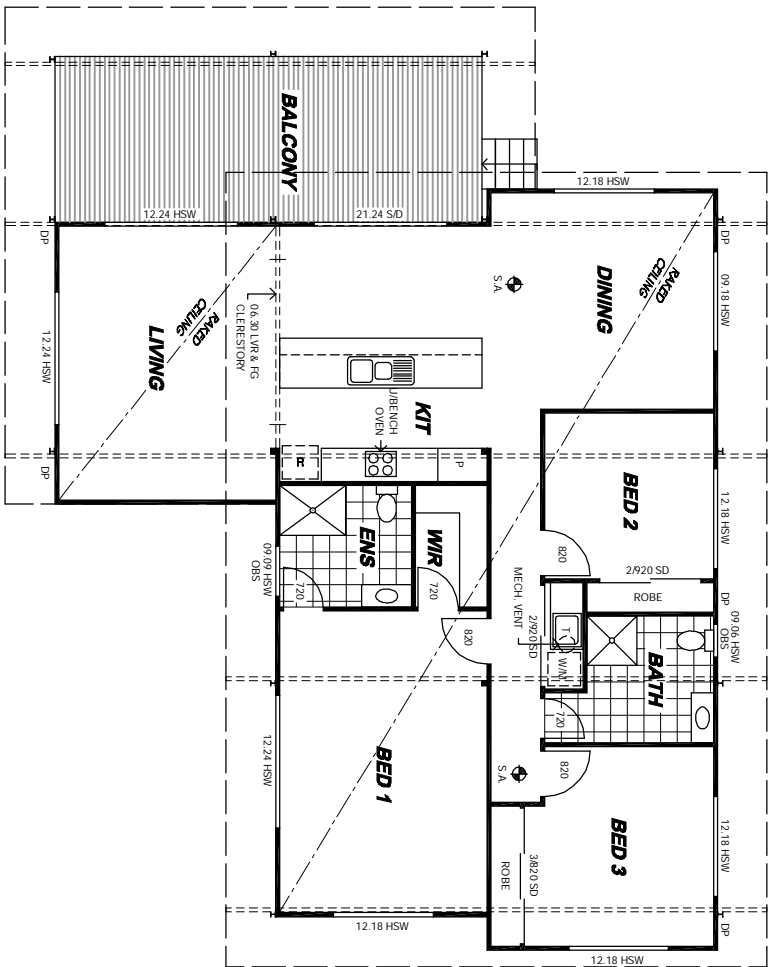


AREAS
 LIVING - 127m²
 BALCONY - 23m²
 TOTAL AREA = 150m²

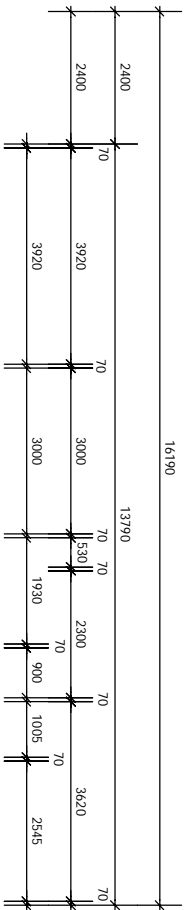

FIRST FLOOR

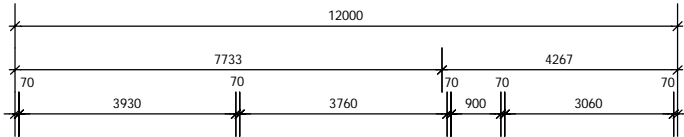

No.	Revisions/Issue	Date

Ezy Homes
 Ezy Homes Aust. Pty Ltd
 A/T/F EZY HOMES UNIT TRUST
 P.O. Box 175 Beenleigh QLD 4207
 Ph: (07) 3807 0937 Fax: (07) 3882 4339
 LE No.: 1041791 ABRN: 31 571 717 614
 www.ezyhomes.com.au

Builder


Client

Project


Description
FLOOR PLAN

Drawn by G.T.
Checked by A.Bridgford


Job No hbs18ae
Date 18-11-13
Scale 1:100 A3
Sheet 1

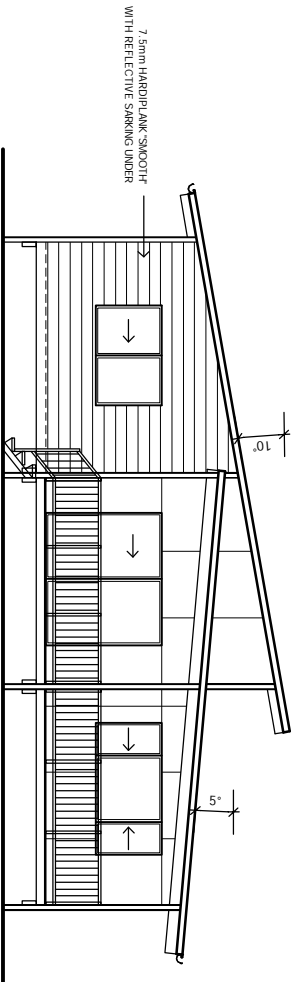


WEST ELEVATION

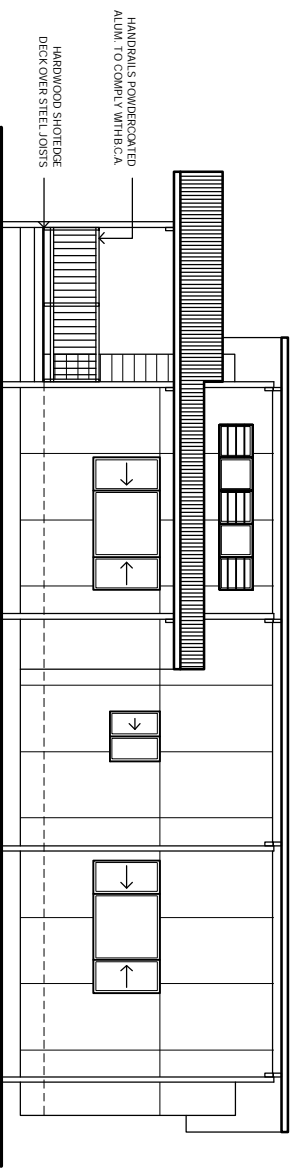

SOUTH ELEVATION

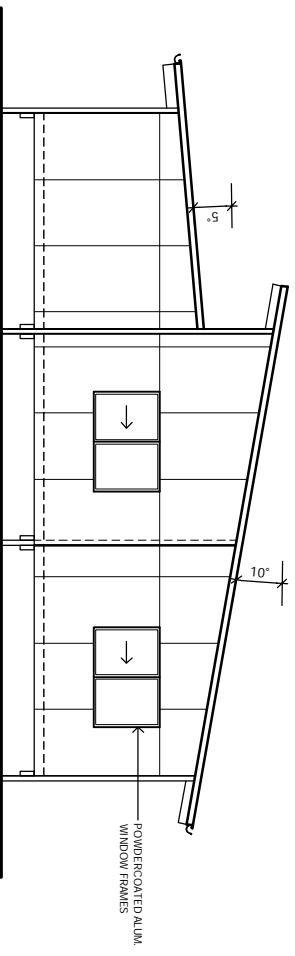

EAST ELEVATION

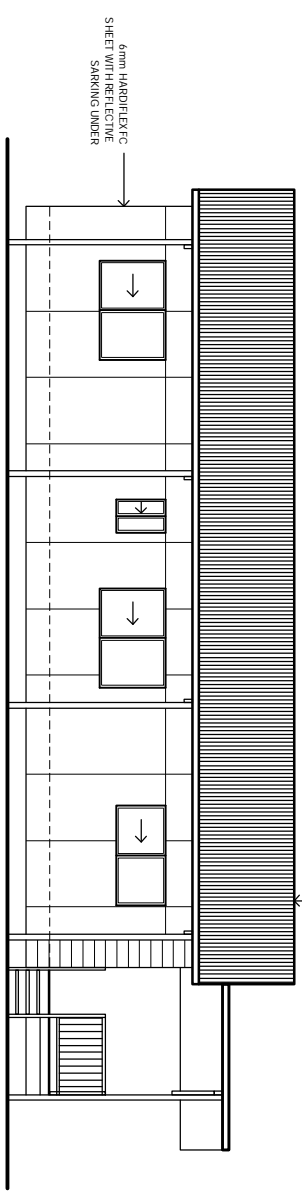

NORTH ELEVATION

Notes	
No.	Date
Revised/Issue	



Ezy Homes

 Ezy Homes Aust. Pty Ltd

 A/T/F EZY HOMES UNIT TRUST

 P.O. Box 175 Beenleigh QLD 4207

 Ph: (07) 3807 0937 Fax: (07) 3882 4339

 Lic. No.: 1041791 ABRN: 31 571 717 614

 www.ezyhomes.com.au

Builder

Client

Project

Description
ELEVATIONS

Drawn by **G.T.**
 Checked by **A.Bridgford**

Job No **hbs12ae**
 Date **18-11-13**
 Scale **1:100 A3**
 Sheet **2**