
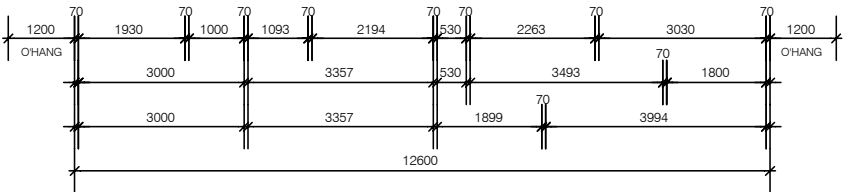
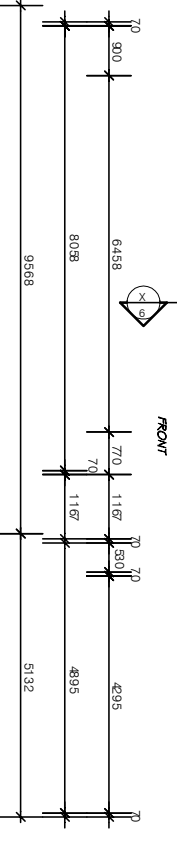
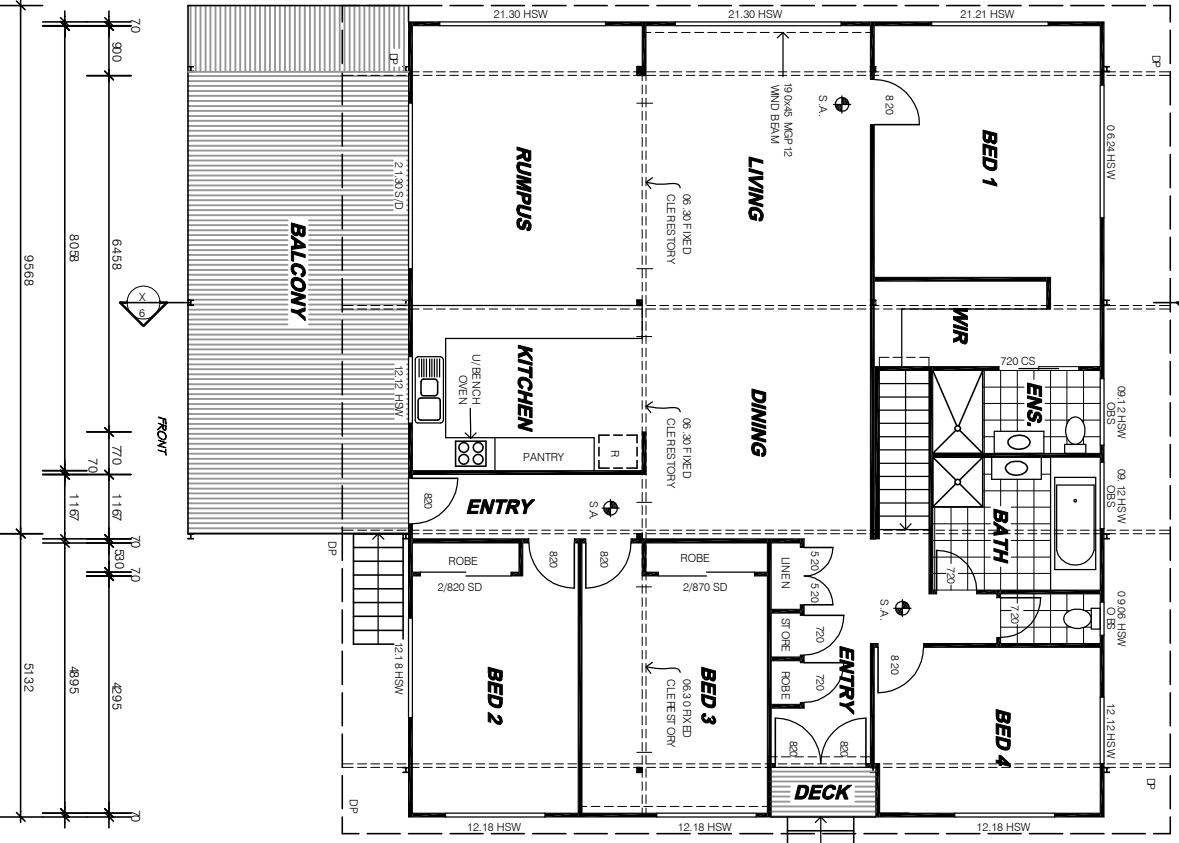
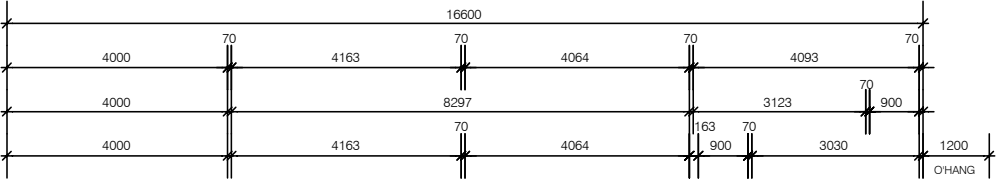


LIVING - 179.730m<sup>2</sup>  
BALCONY - 99.979m<sup>2</sup>

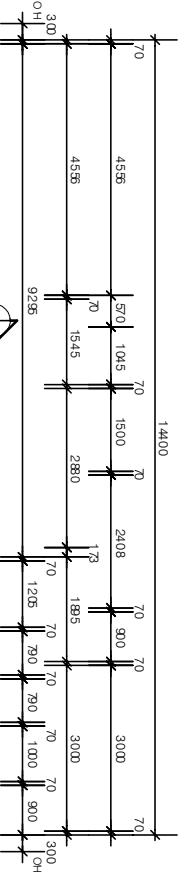

**KEY**  
 S.A. (SMOKE ALARM (HARROWED))  
 NOTE: TOILET DOOR TO HAVE REMOVABLE HINGES

No.	Revision/Issue	Date

**Ezy Homes**  
 Ezy Homes Aust. Pty Ltd  
 A/T/F EZY HOMES UNIT TRUST  
 PO Box 176, Barnfield QLD 4207  
 Ph: 0713970987 Fax: (07) 5885 6589  
 Lic No.: 1041791 A.B.N.: 37571717674  
 www.ezyhomes.com.au

Project  
**The RIVERSDALE**

Description  
**FLOOR PLAN**

Drawn by  
 Checked by  
 Job No. 13RIVERSDALE  
 Date  
 Scale 1:100 A3  
 Street



**SECOND FLOOR**