


**AREAS**  
 LIVING - 84.81m<sup>2</sup>  
 BALCONY - 4.85m<sup>2</sup>  
 TOTAL = 89.66m<sup>2</sup>

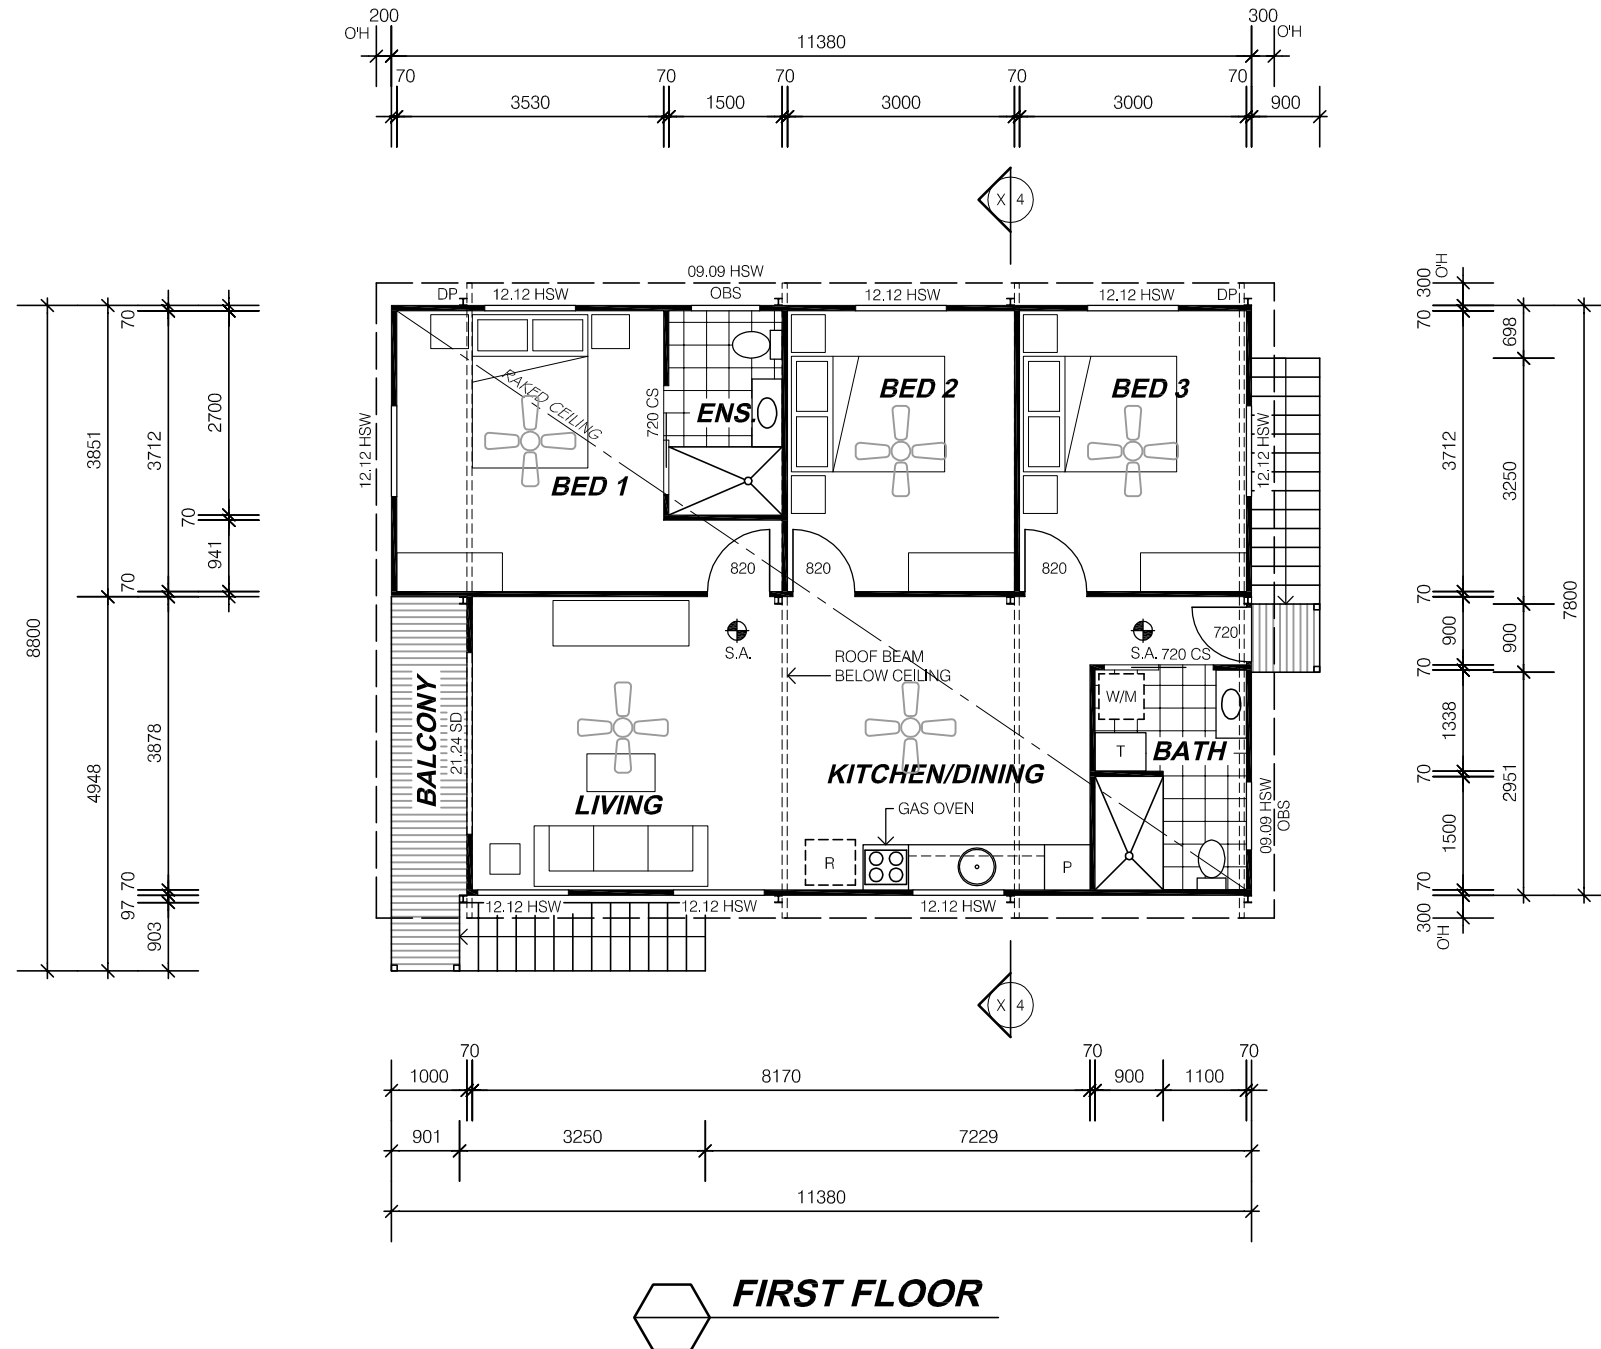

**EZY HOMES AUSTRALIA PTY. LTD.**  
 A/T/F EZY HOMES UNIT TRUST  
 P.O. Box 175 Beenleigh QLD, 4207  
 Ph: (07) 3807 0937 Fax: (07) 3382 6339  
 Lic No.: 1041791 ABN: 37 571 717 674  
 www.ezyhomes.com.au

Builder

Client


Project

**Pacific 90**


Drawing Title  
**Floor Plan**

**1:100 @ A3**  
 Scale


Sheet

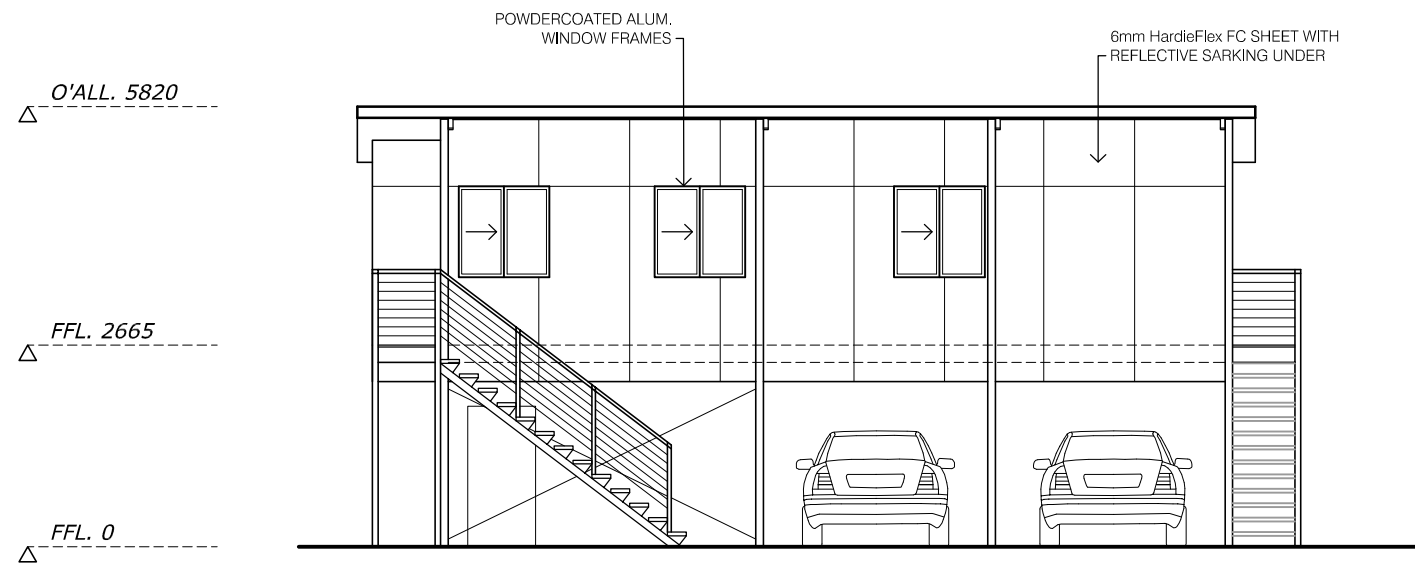


**NORTH ELEVATION**

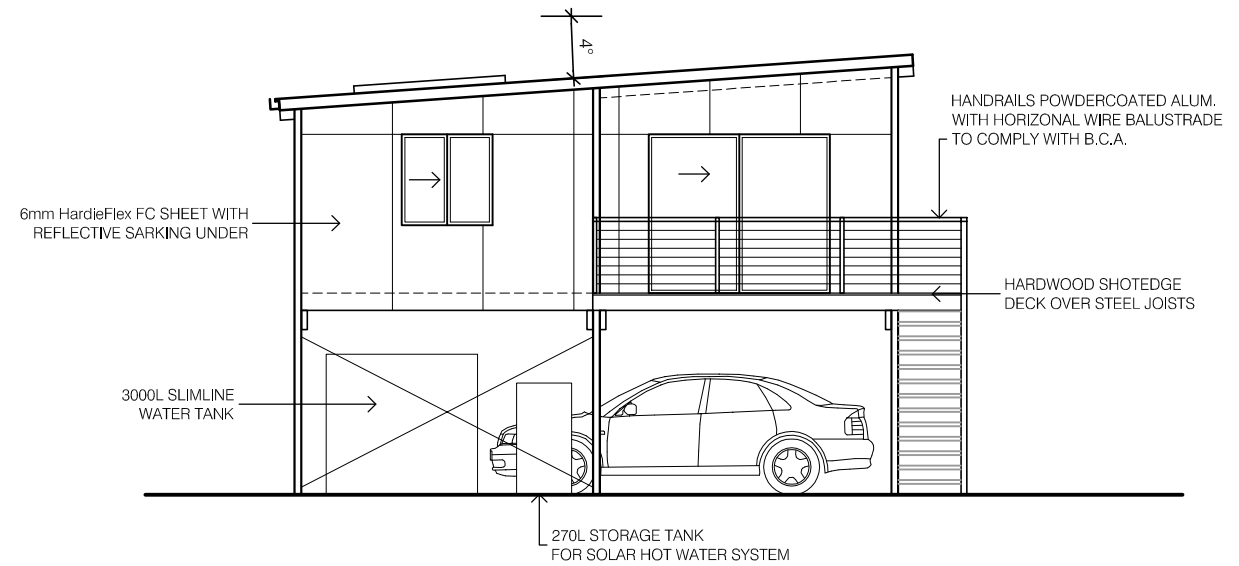

**EAST ELEVATION**

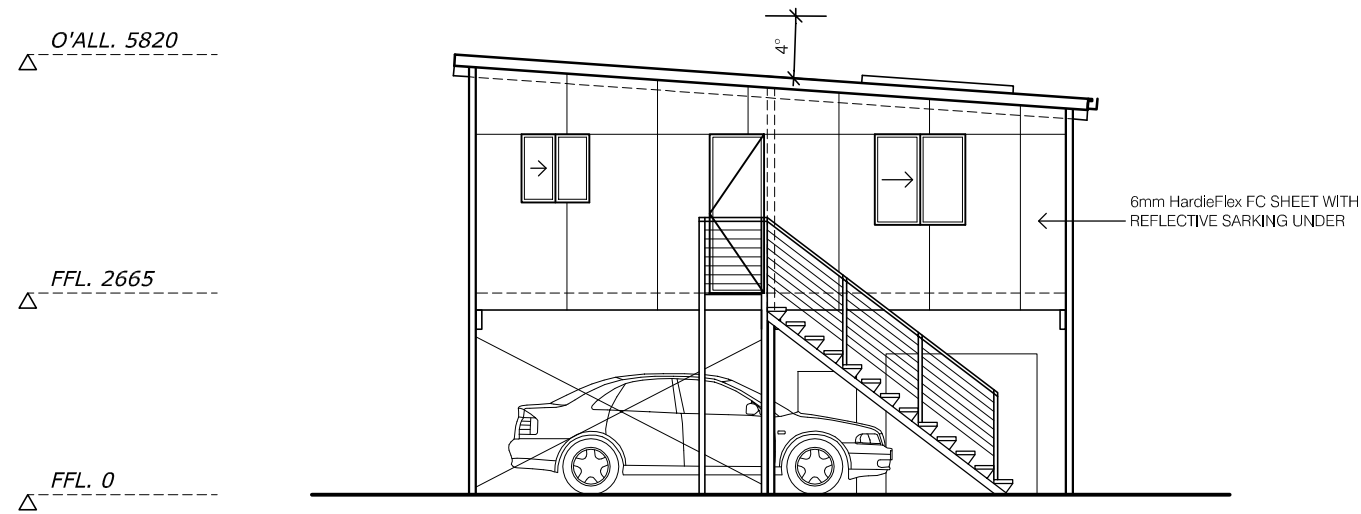

**WEST ELEVATION**

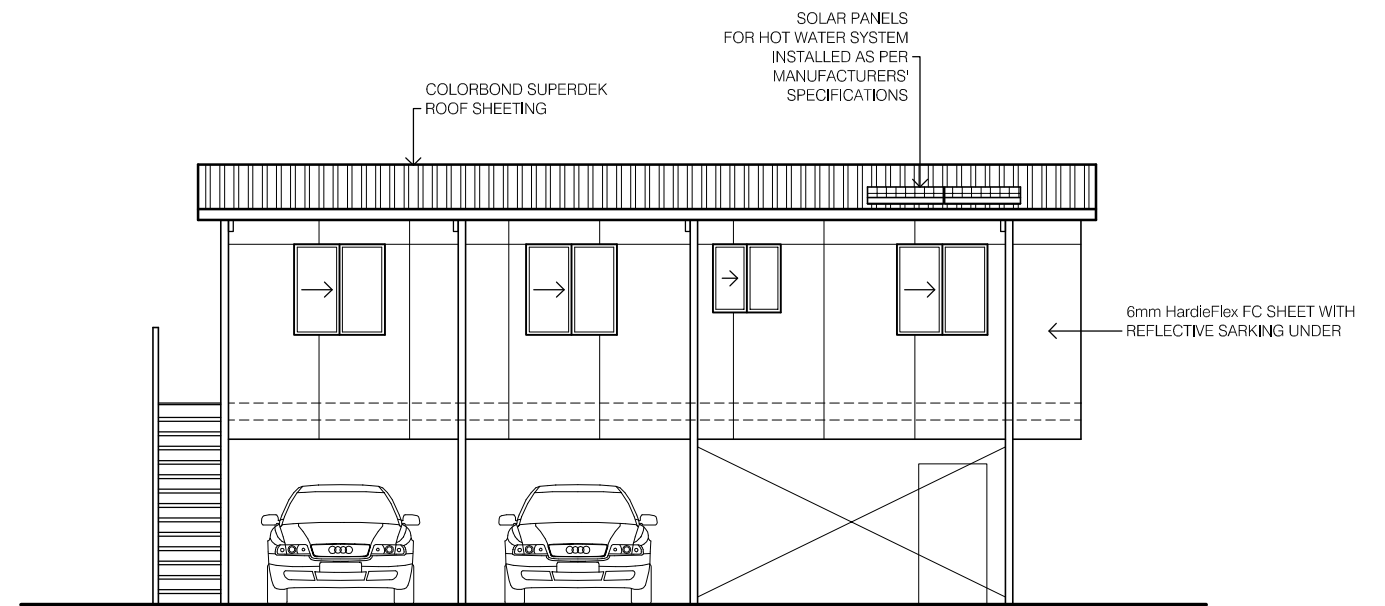

**SOUTH ELEVATION**